



QUEENSWAY
Elev. 'A' End Rev

YORKVIEW
Elev. 'A'

YORKVIEW
Elev. 'A' Rev

ROYAL YORK
Elev. 'C' Rev

KINGSWAY
Elev. 'A'

KINGSWAY
Elev. 'A' Rev

ROYAL YORK
Elev. 'A' Corner



ROYAL YORK
Elev. 'B' Corner Rev

KINGSWAY
Elev. 'B'


KINGSWAY
Elev. 'B' Rev

ROYAL YORK
Elev. 'C'


YORKVIEW
Elev. 'B'

YORKVIEW
Elev. 'B' Rev


QUEENSWAY
Elev. 'B' End

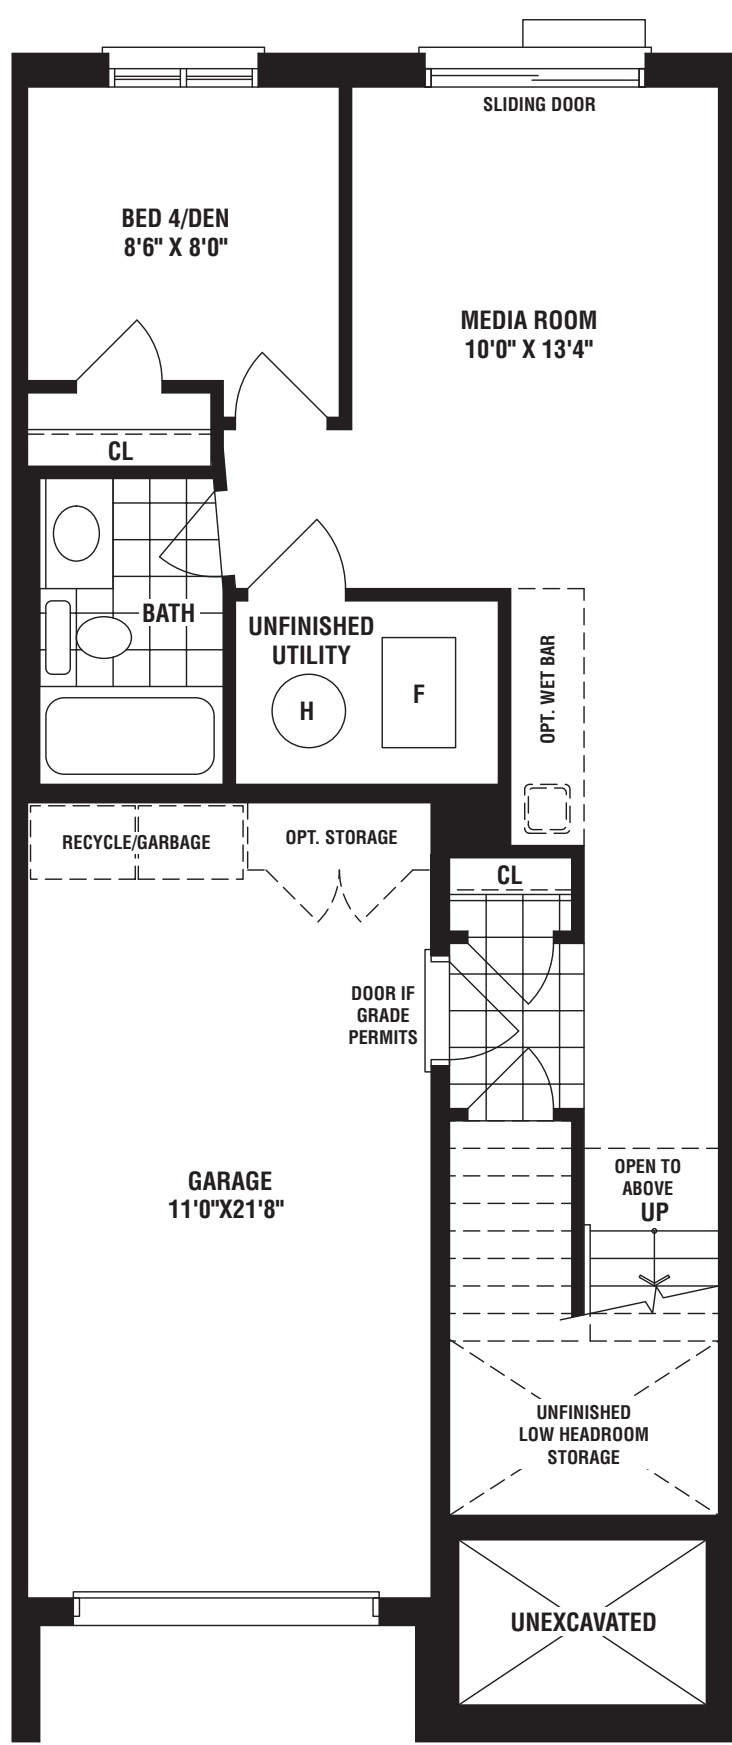

LOWER LEVEL
ELEV. 'A' & 'B'

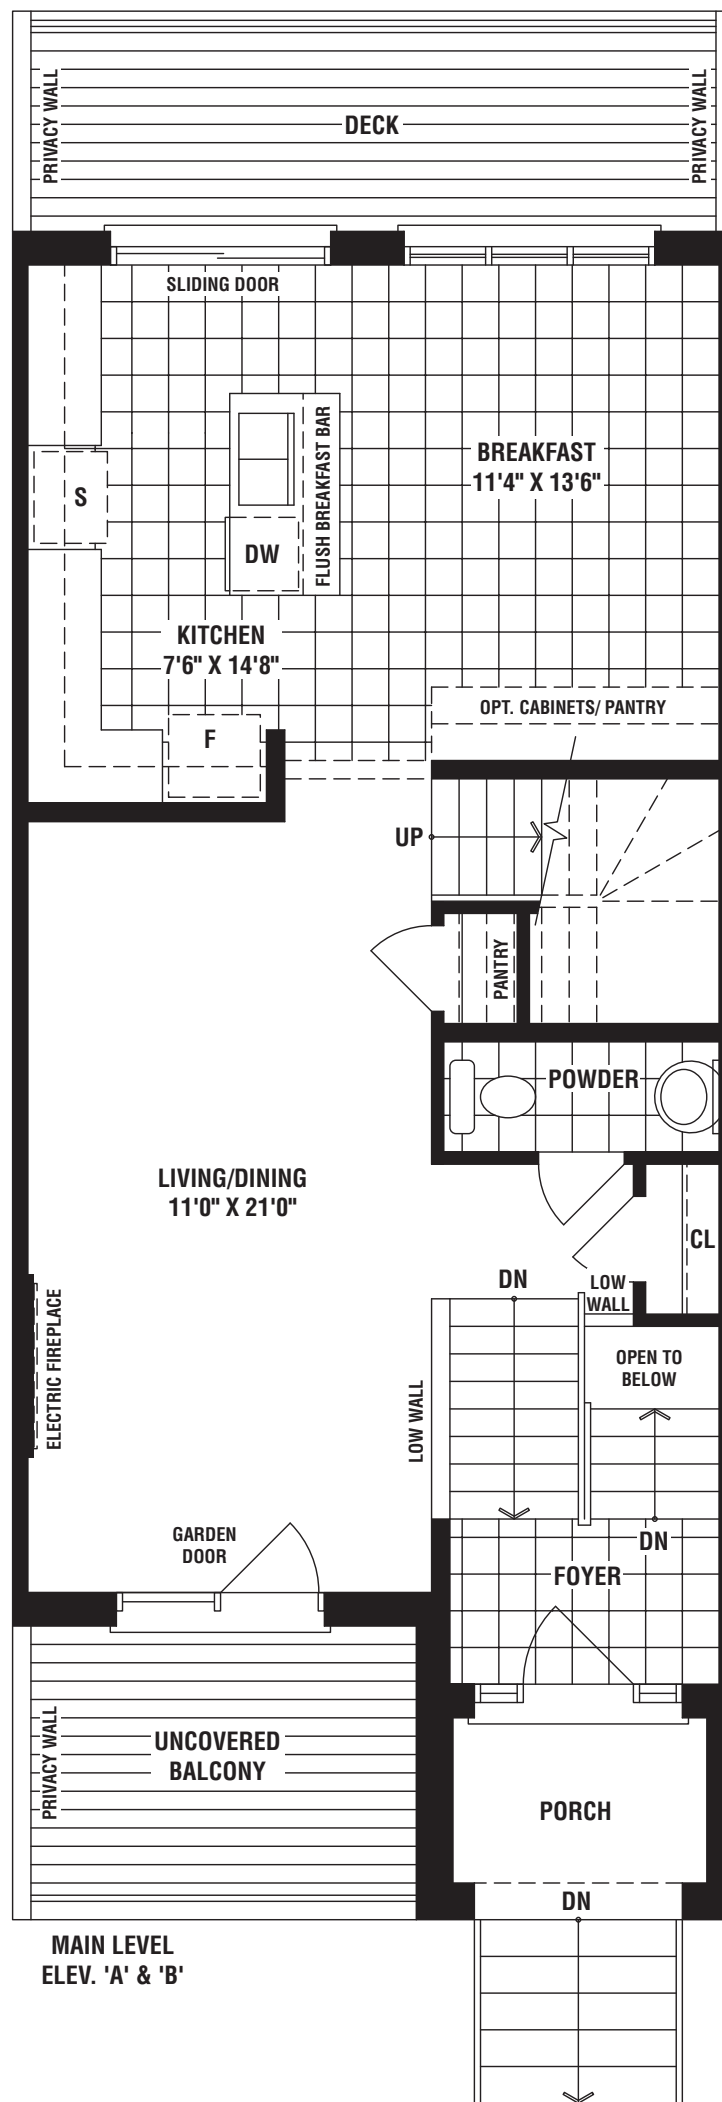

MAIN LEVEL
ELEV. 'A' & 'B'

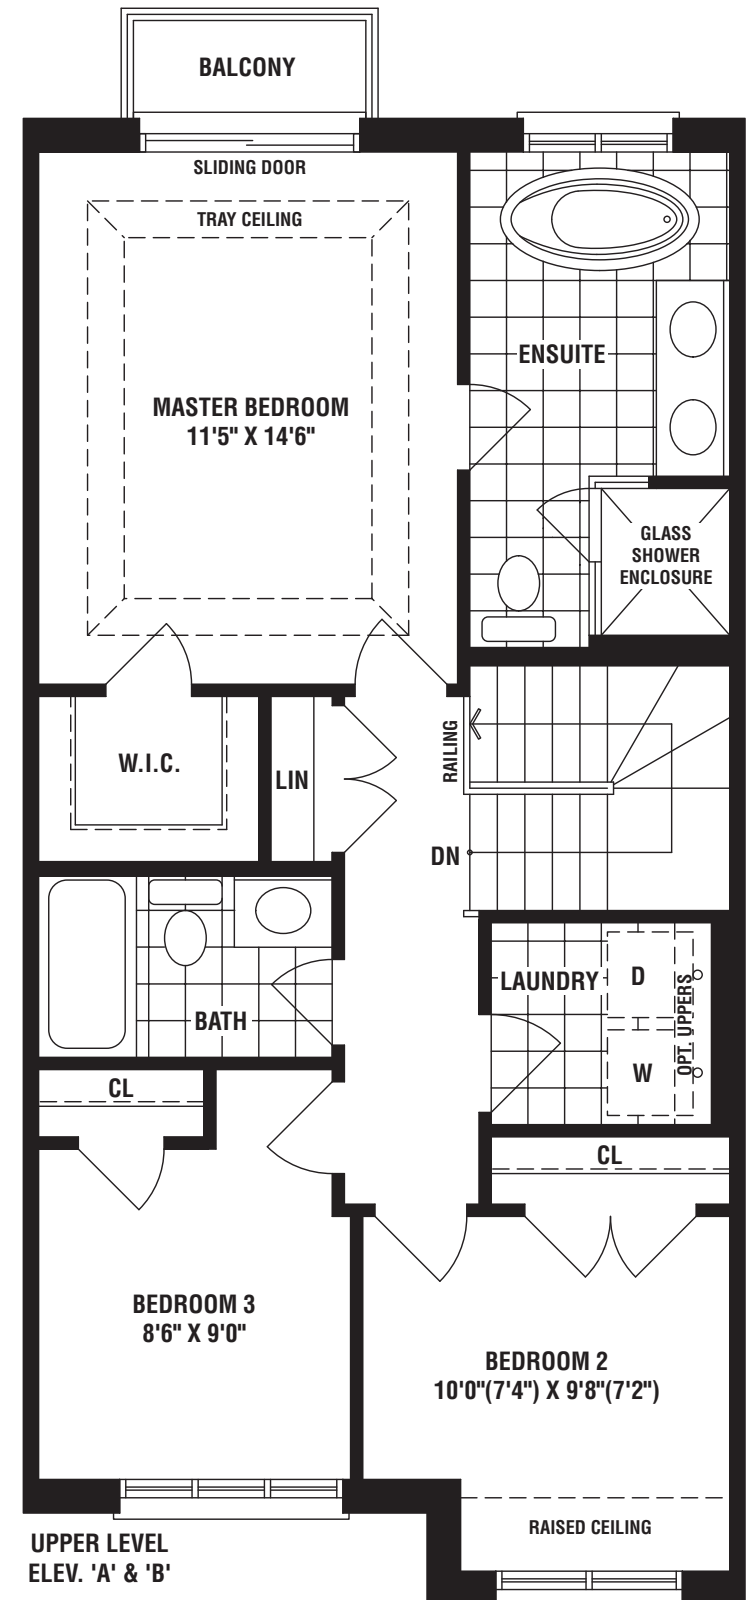

UPPER LEVEL
ELEV. 'A' & 'B'